
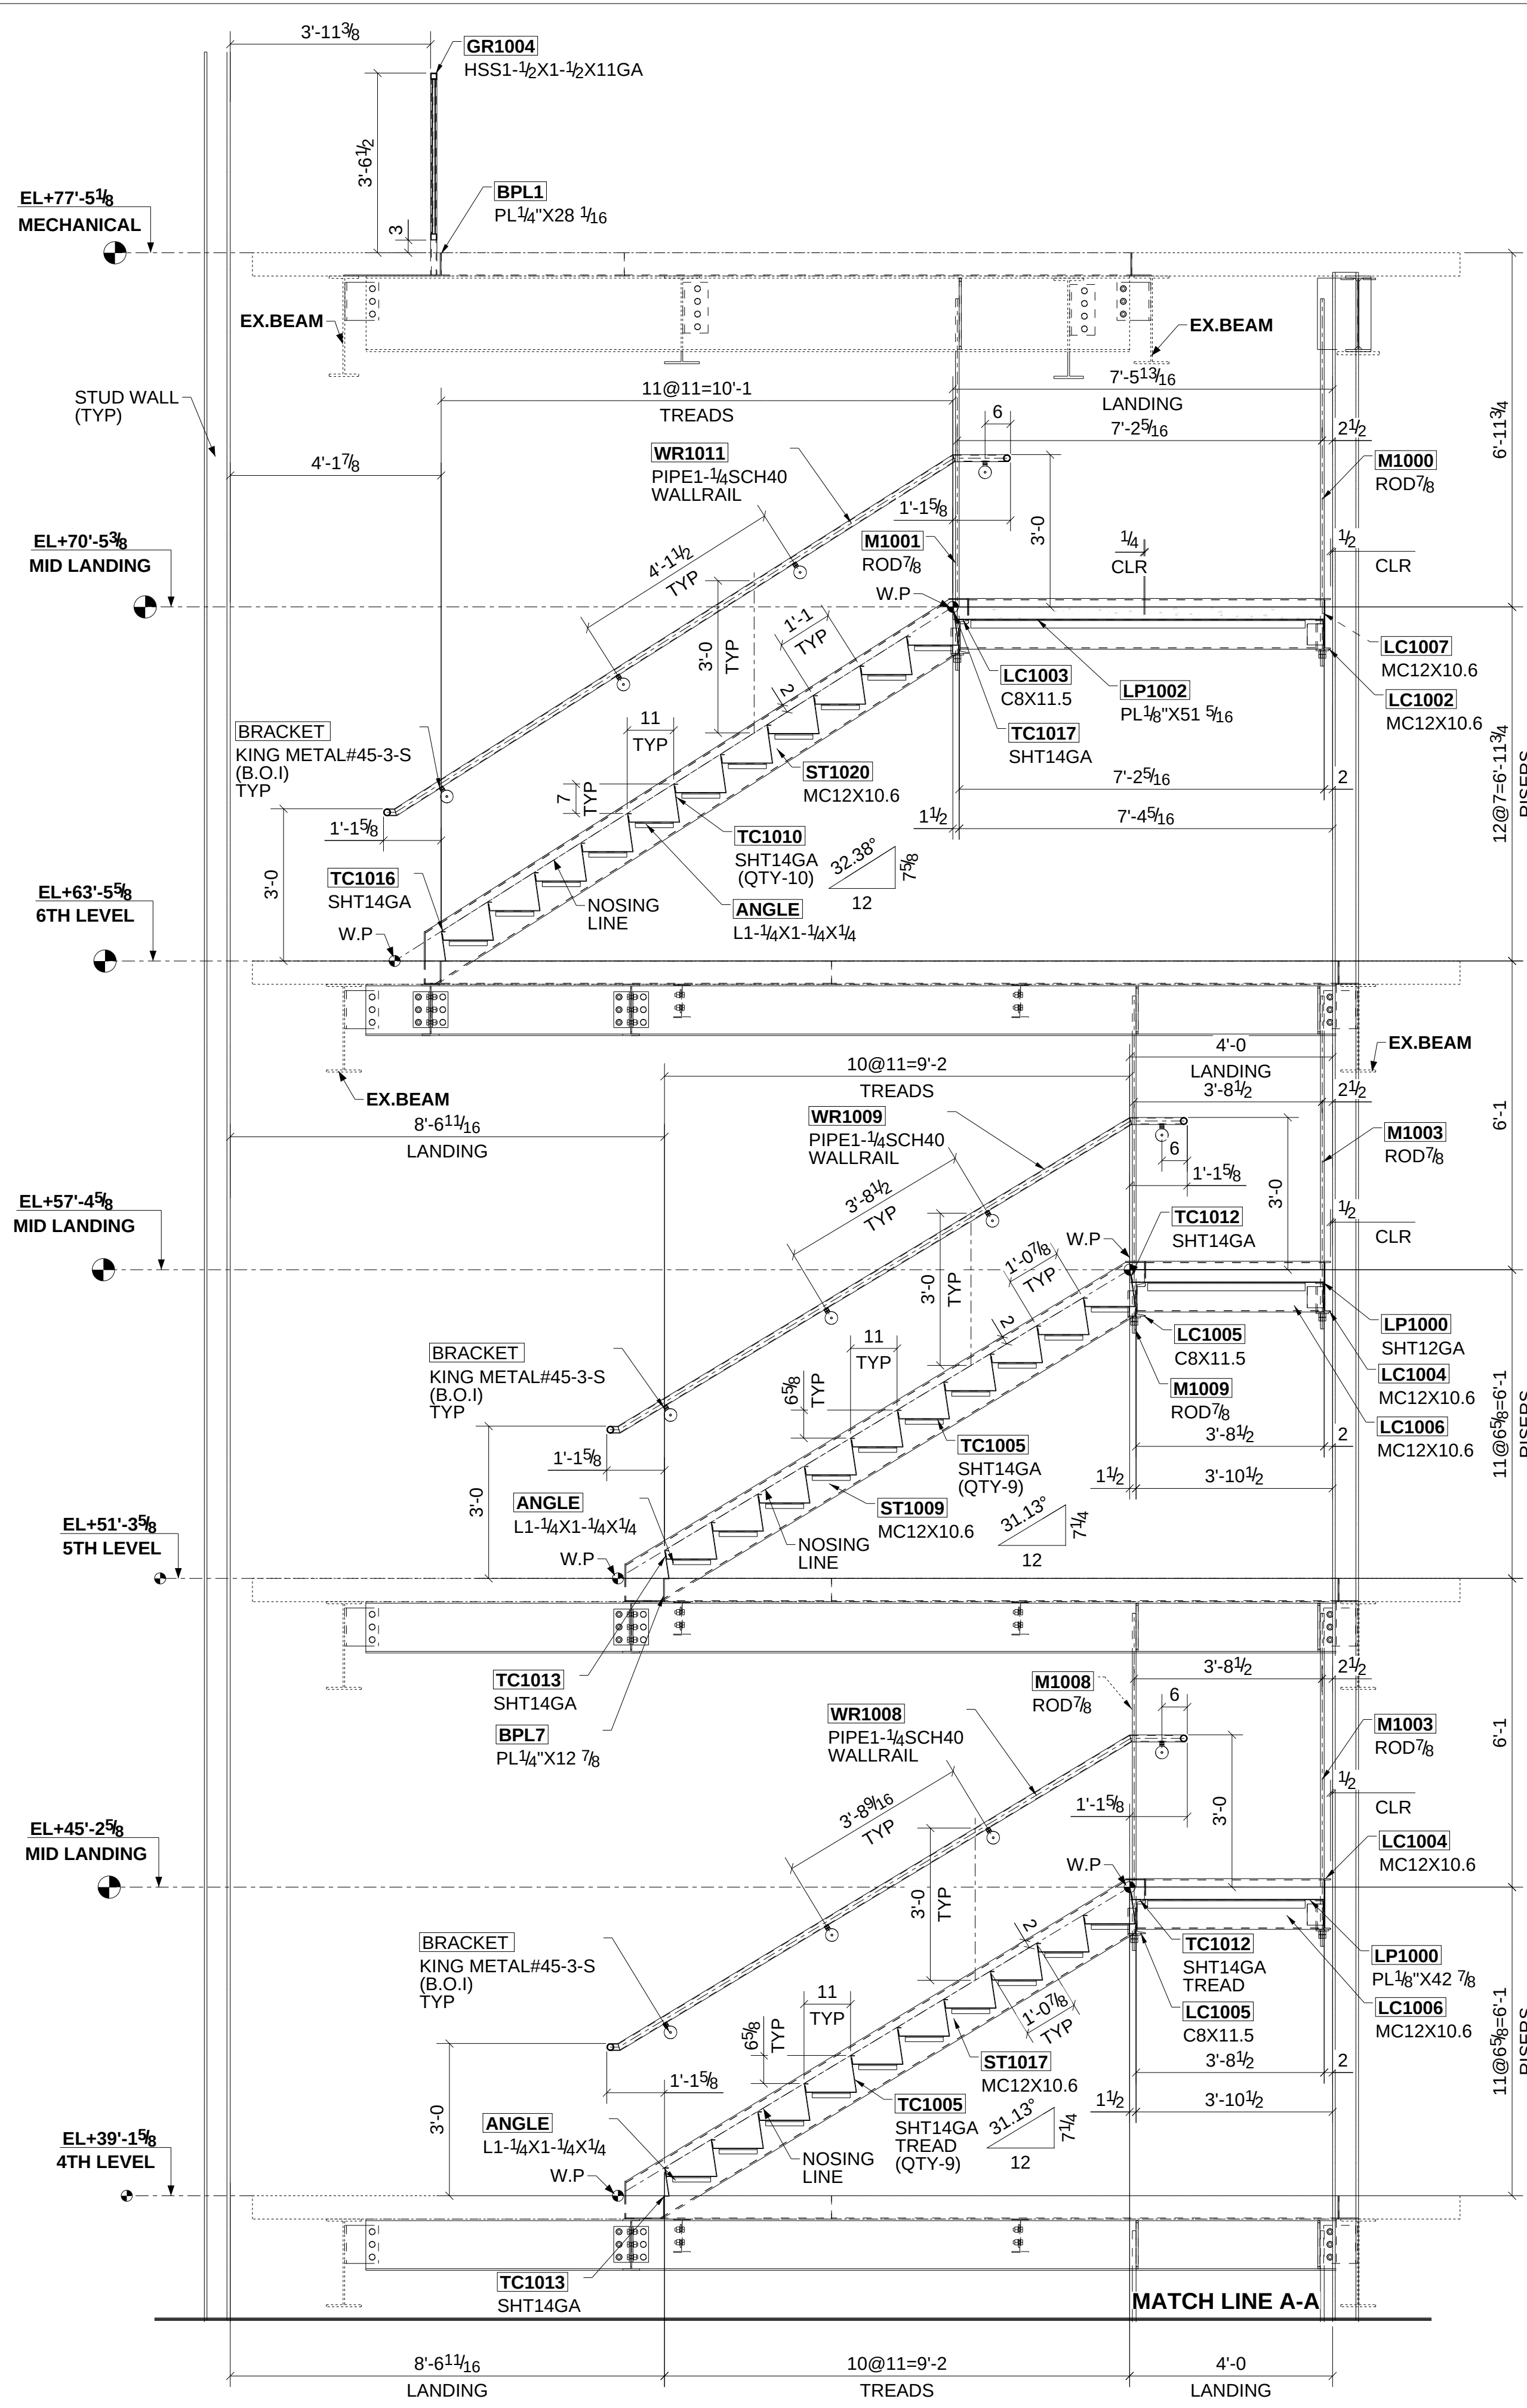


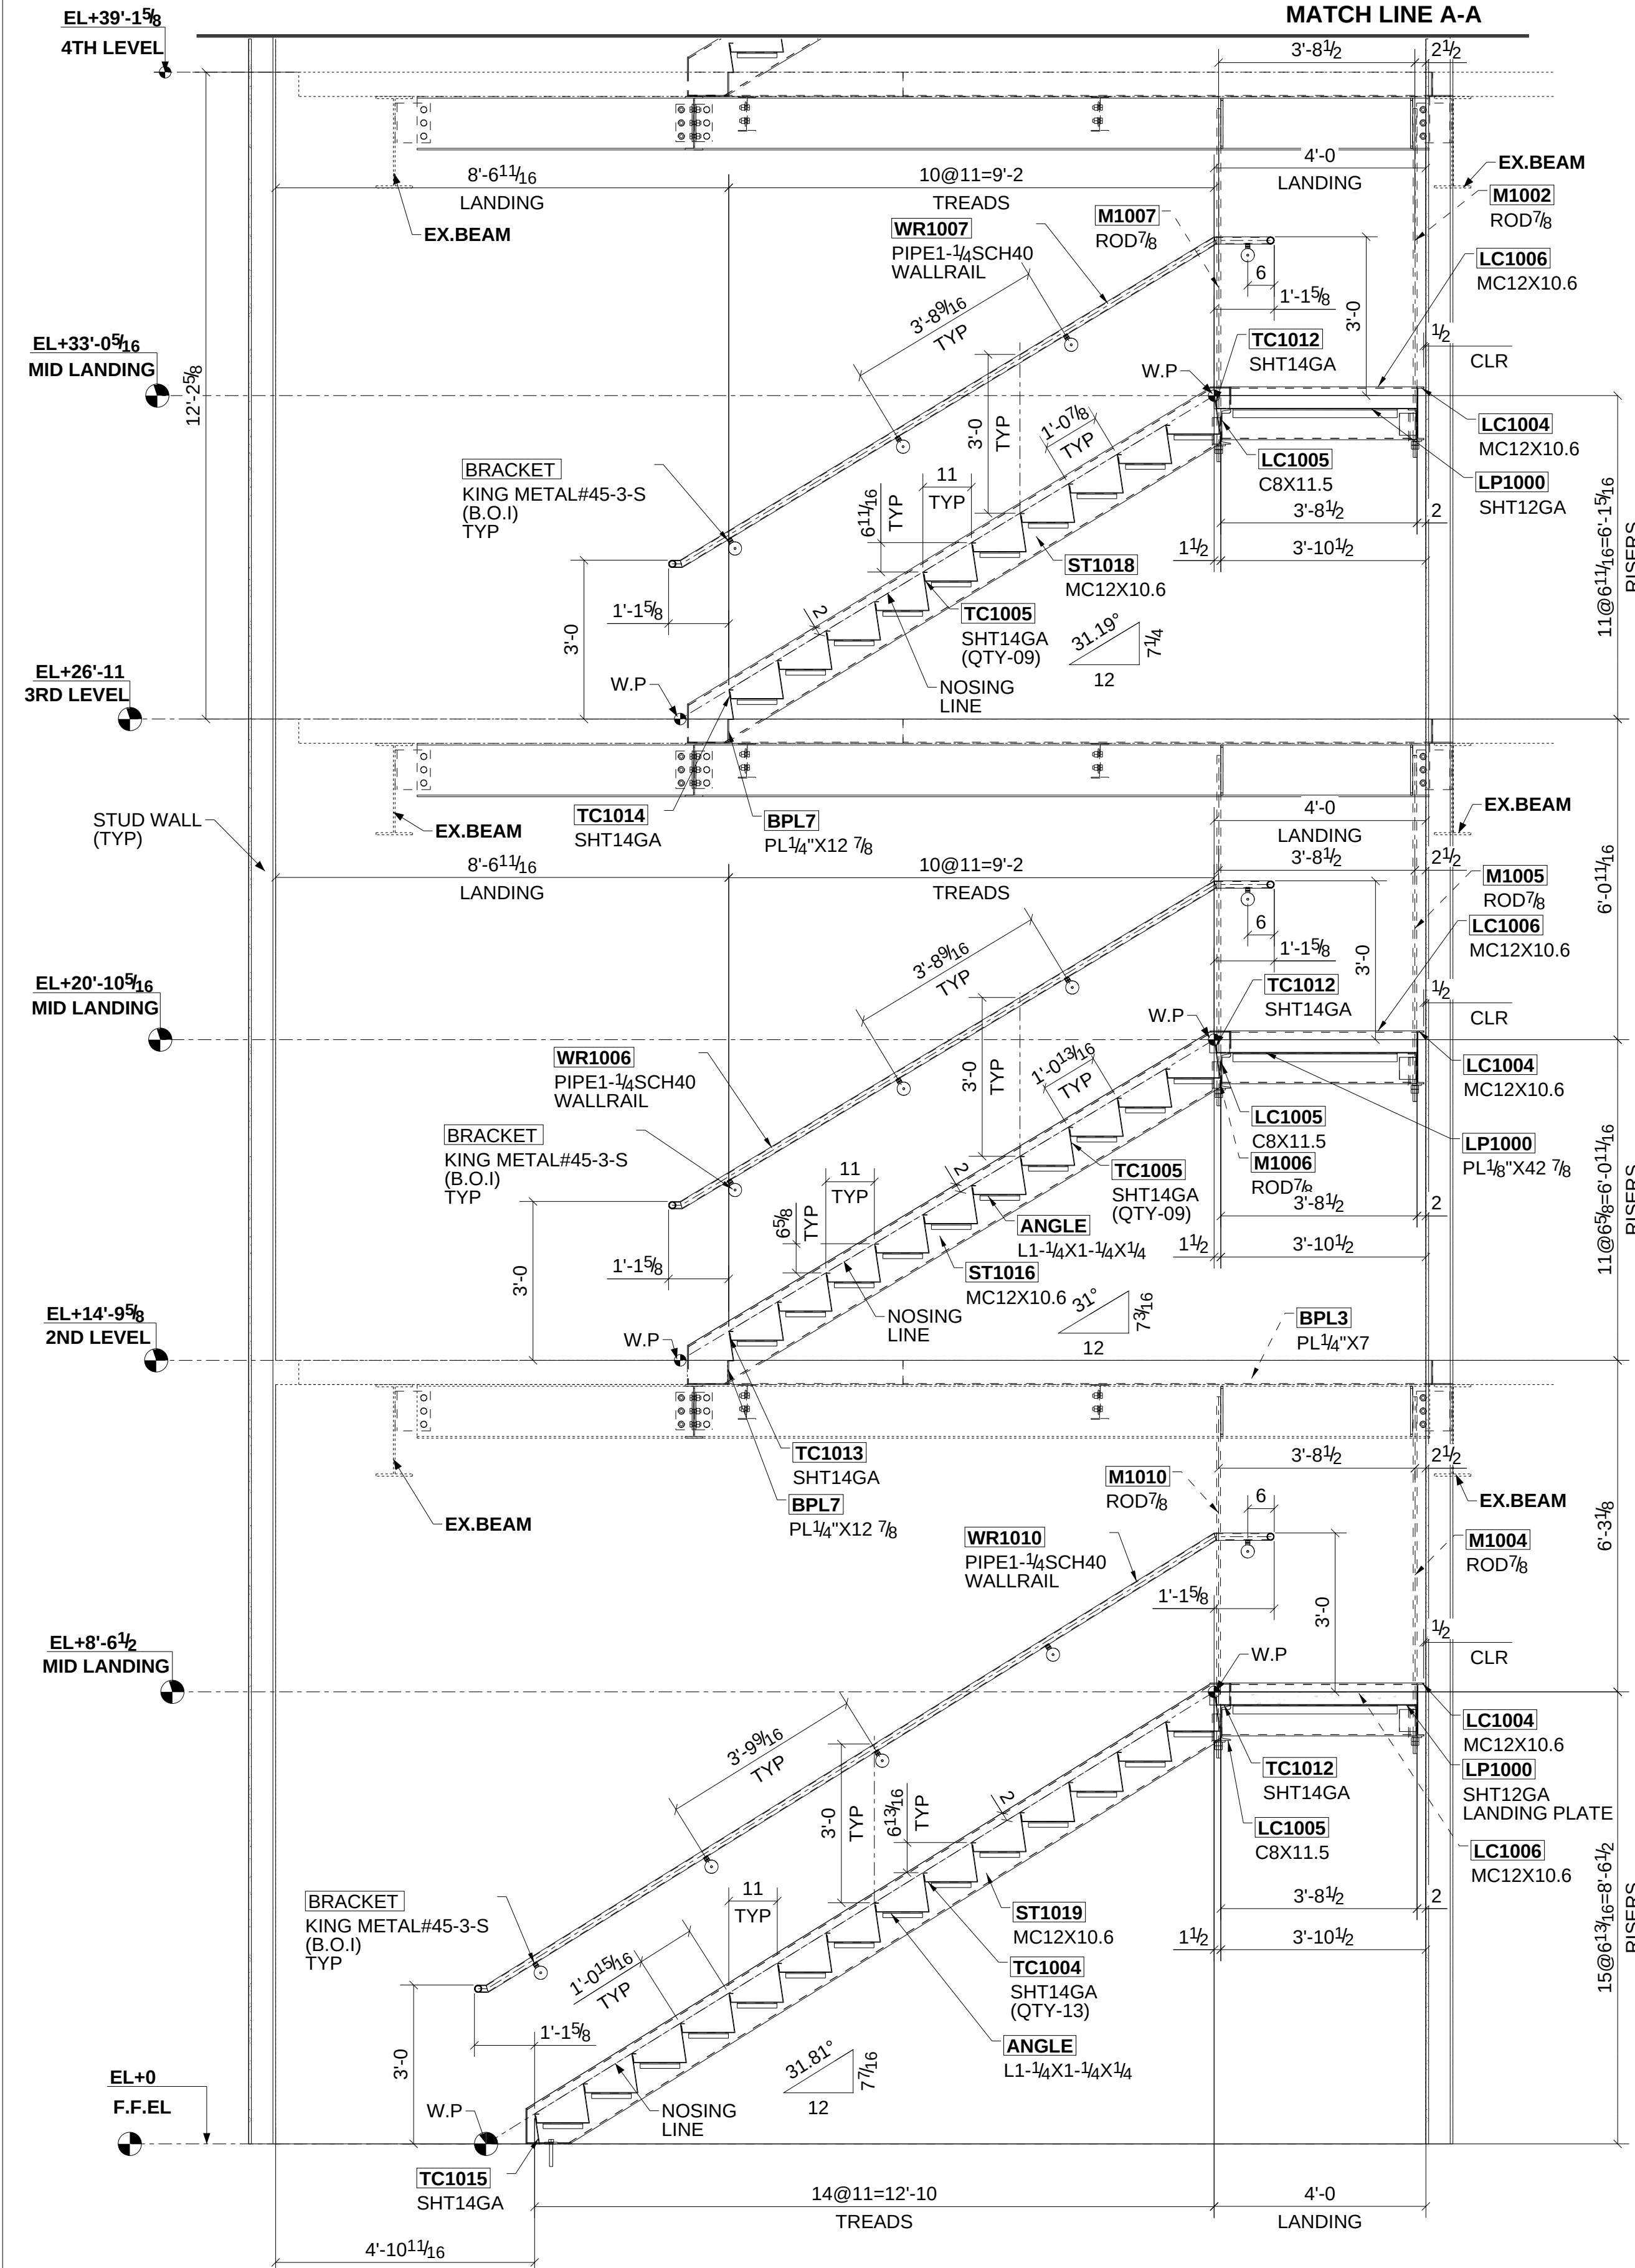

LEGEND

EL - ELEVATION.

W.P - WORK POINT.

CLR - CLEARANCE.

GENERAL NOTE :-

ALL GUARDRAILS ARE HSS1 1/2X1 1/2X11GA.

ALL HANDRAILS ARE PIPE1 1/4SCH40.

ALL TREADS ARE SHT14GA.

REFER SHEET E1010 FOR TYPICAL PLATFORM DETAIL.

REFER SHEET E1011 & E1012 FOR TYPICAL SECTIONS & DETAIL

0	For Field Use	01/05/2024
B	For Re-Approval	12/06/2023
A	For Approval	10/20/2023
REV	DESCRIPTION	DATE

STEEL GRADE:		RICHARDS WELDING & METAL FABRICATION, LLC 7324 SIEMENS RD. WENDELL, NC 27591 OFFICE: 919-626-0134		ARLINGTON APARTMENTS 7820 ARLINGTON EXPRESSWAY, JACKSONVILLE FL, 32211			
PIPE: A53 UNO							
TUBE: A500B UN.O.							
WFS: A992 UNO							
PL'S AND S.CHAN'S: A36 UNO							
PAINT: RED OXIDE		DRAWING TITLE:				DRAWING NO: E1007	
SUR PREP: SSPC-SP2 UNO		ARCHITECT:	FISHER KOPPENHAFFER	DRAWN BY:	MVR		PROJECT No.
WELDS: H70K UNO		ENGINEER:	MCVEIGH & MANGUM ENGINEERING	CHECK BY:	AAS		1138
ALL EXCESS 13/16 Ø UNO		DETAILER:	 structural steel detailer	DRA DATE:	01/05/2024		