




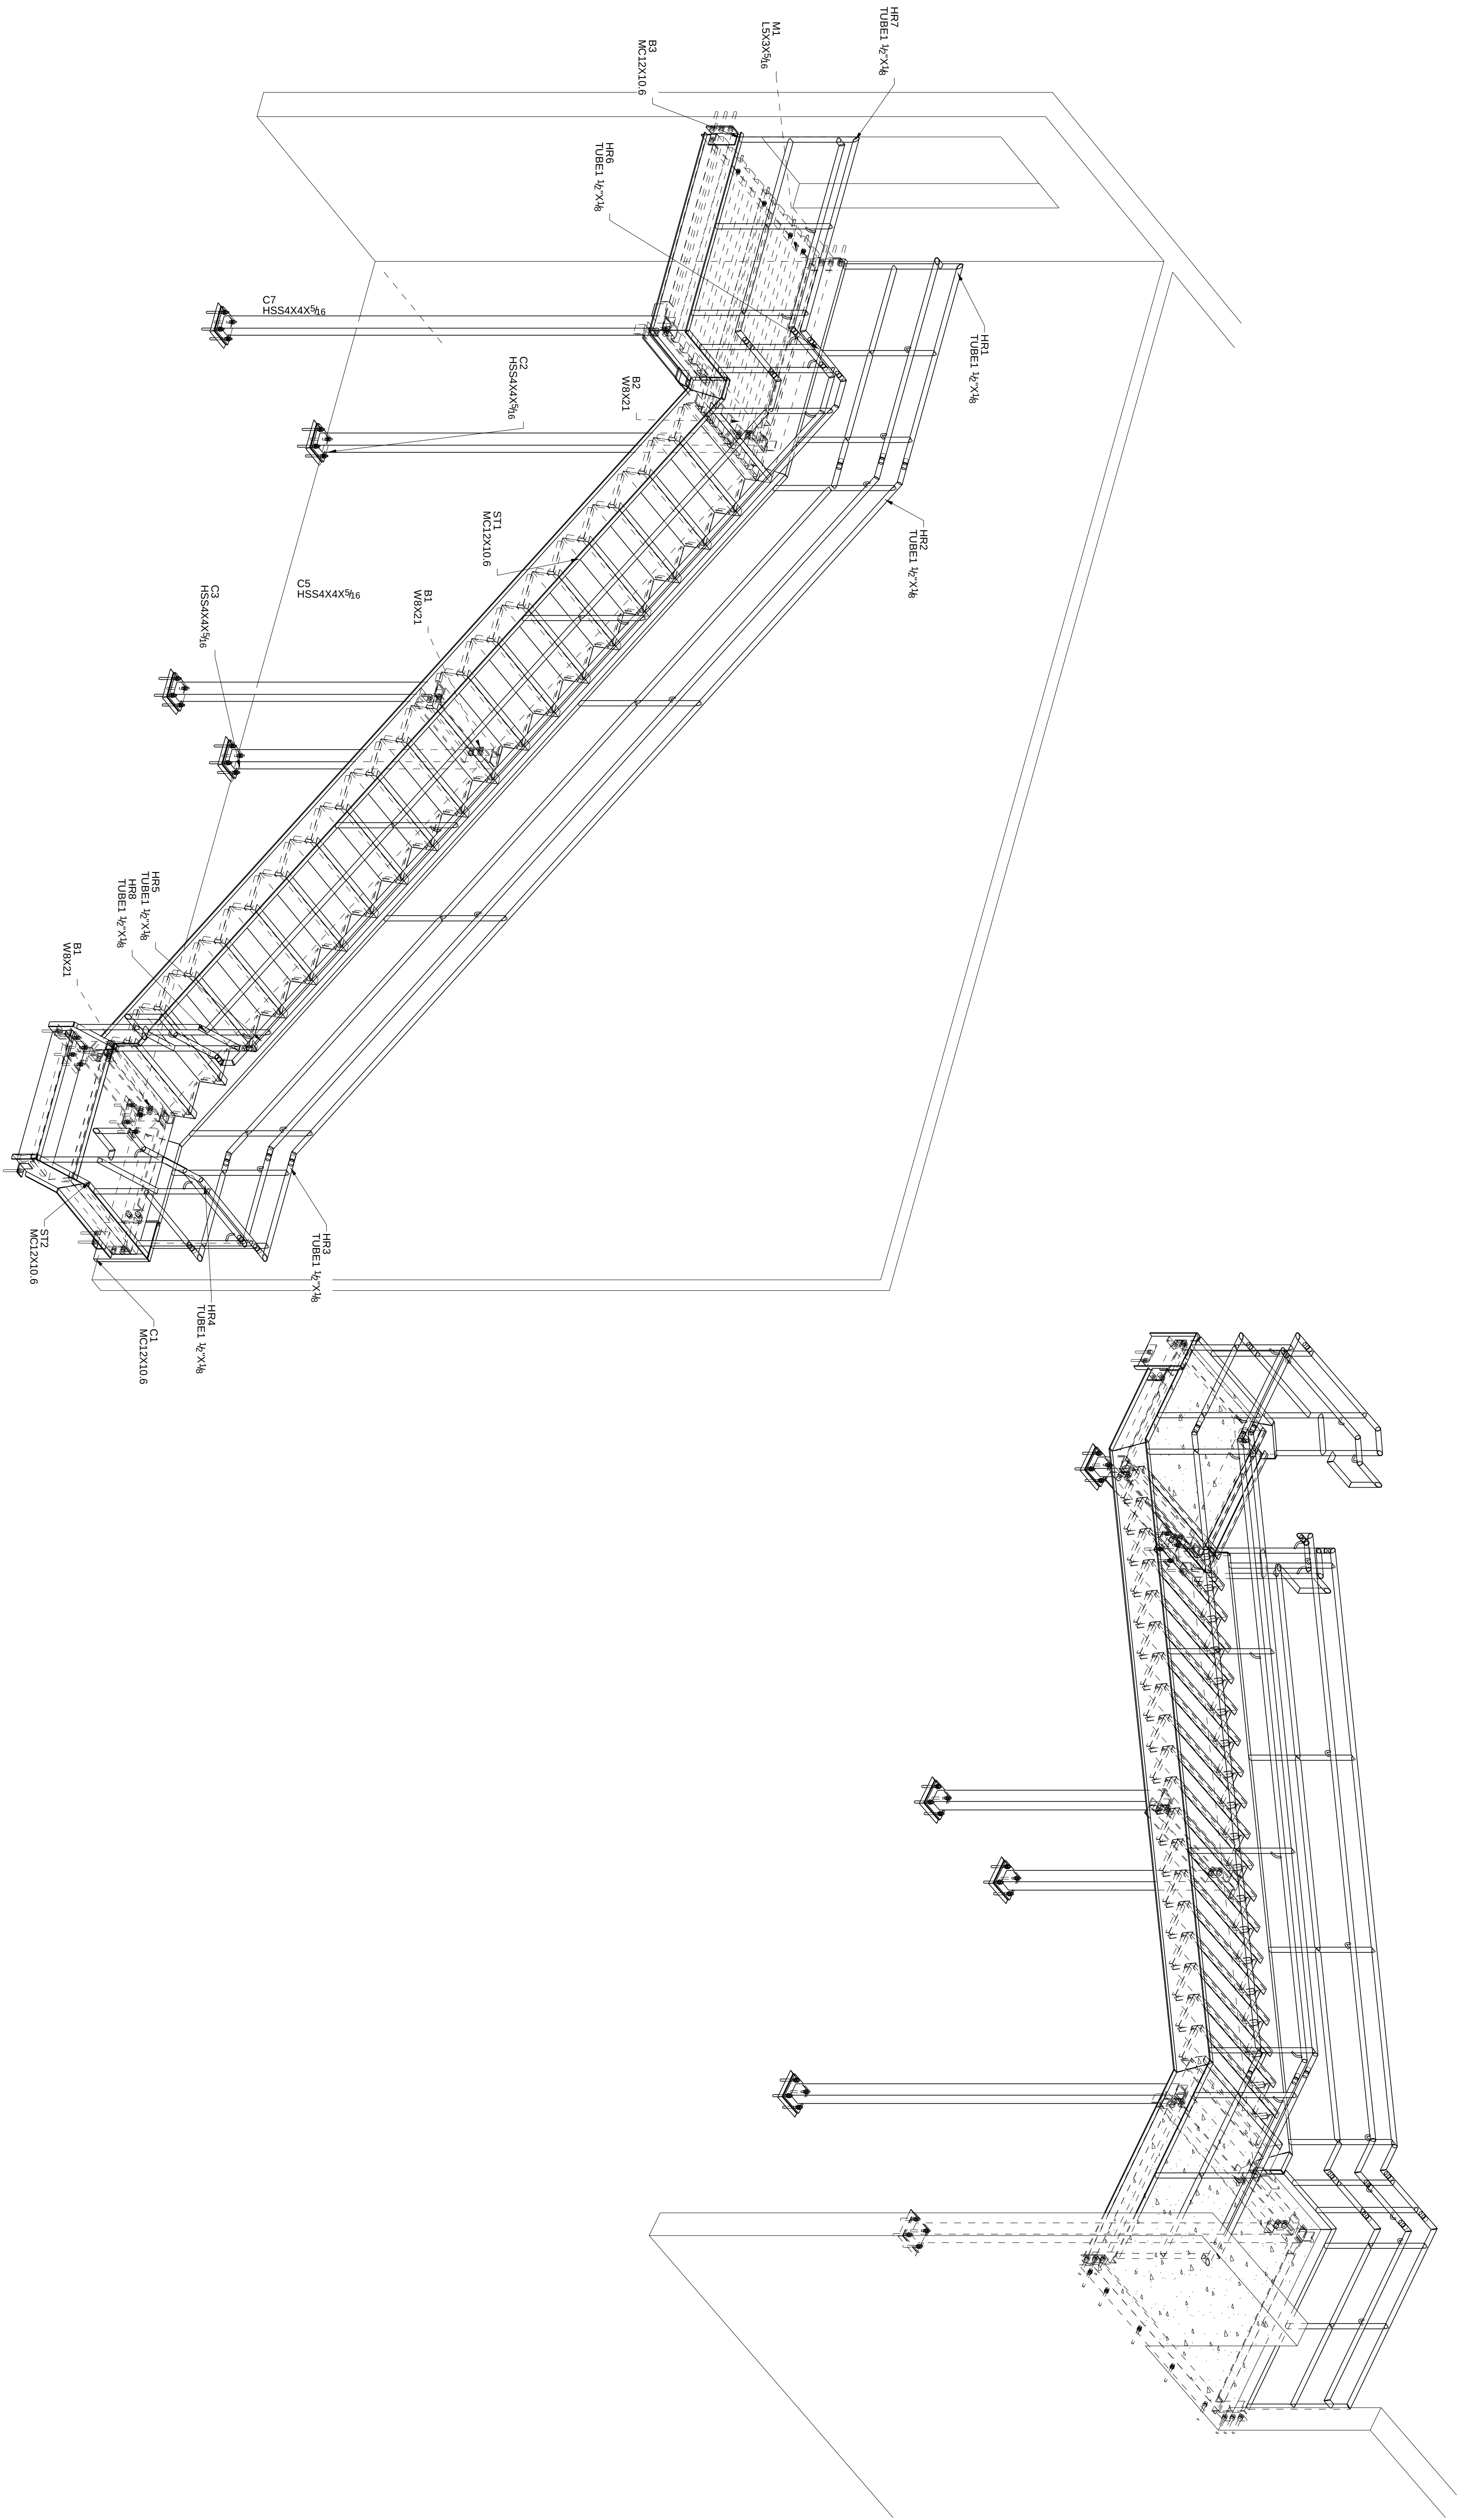

3D - VIEW

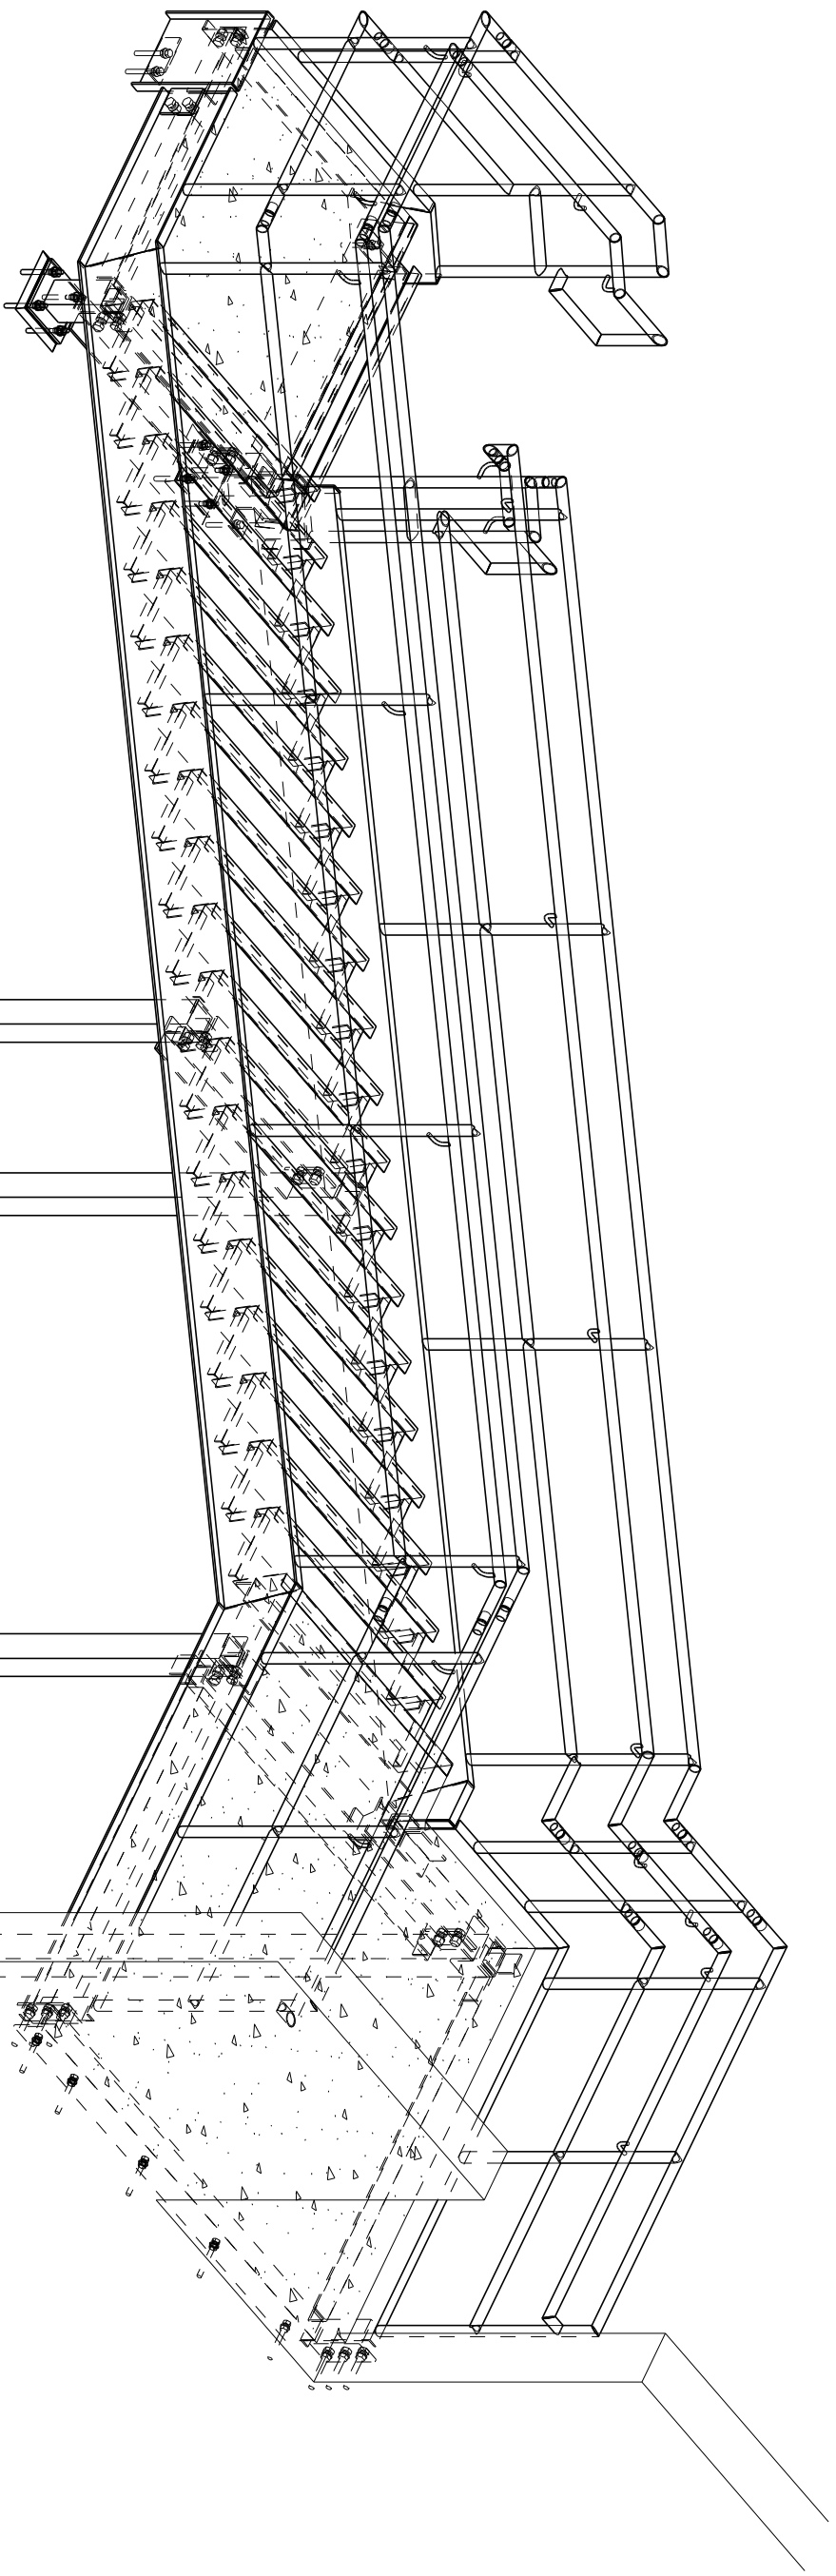

Revisions		
Rev	Description	Date
A	ISSUED FOR APPROVAL	02-20-2018

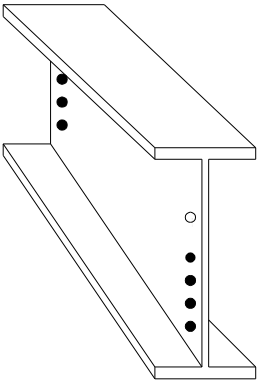


SIoux CITY FOUNDRY CO.
801 DIVISION STREET SIoux CITY, IA. 51102

712-252-4181 800-831-0874

(FAX) 712-252-4197

YOUR FULL SERVICE STEEL COMPANY

www.siouxcityfoundry.com

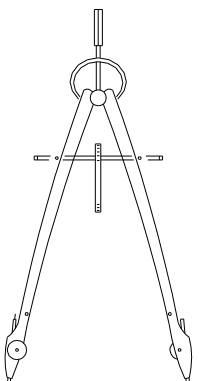

ERECTION PLAN
DRAWN BY: KGN
DATE: 02/20/2018
S.O. ---
SCALE: NTS
CHECKED BY: JAI

Project Description: BERGQUIST_STAIR 600 WILLOW ST. BRANDON, SD 570
CONTRACTOR: